



**ROOF PLAN**

1/4" = 1' - 0"

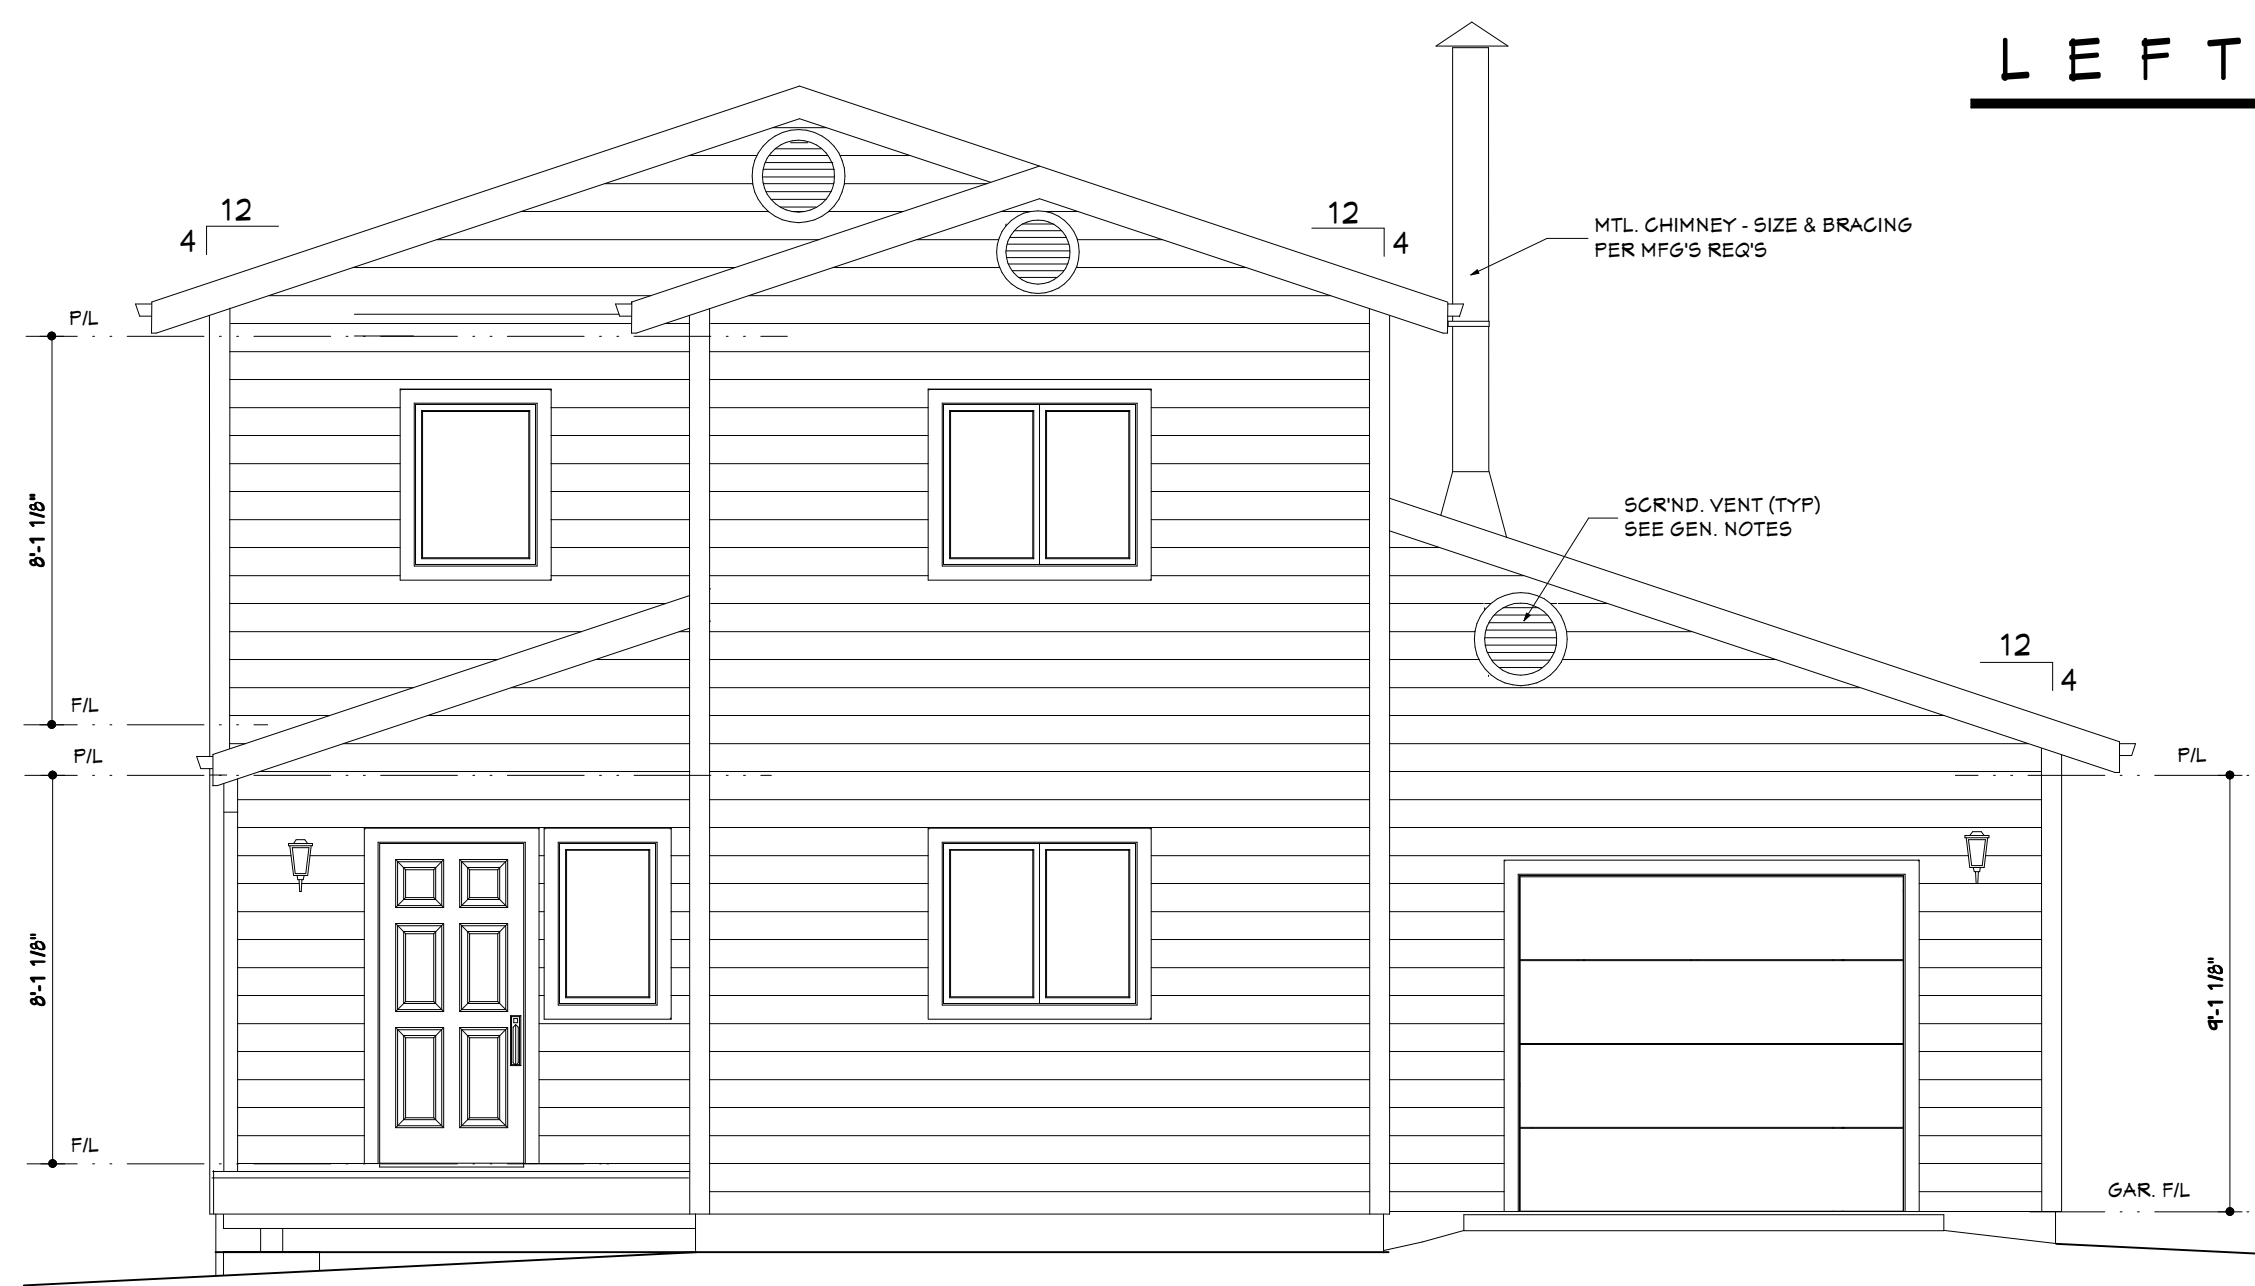


**FRONT ELEVATION**

1/4" = 1' - 0"

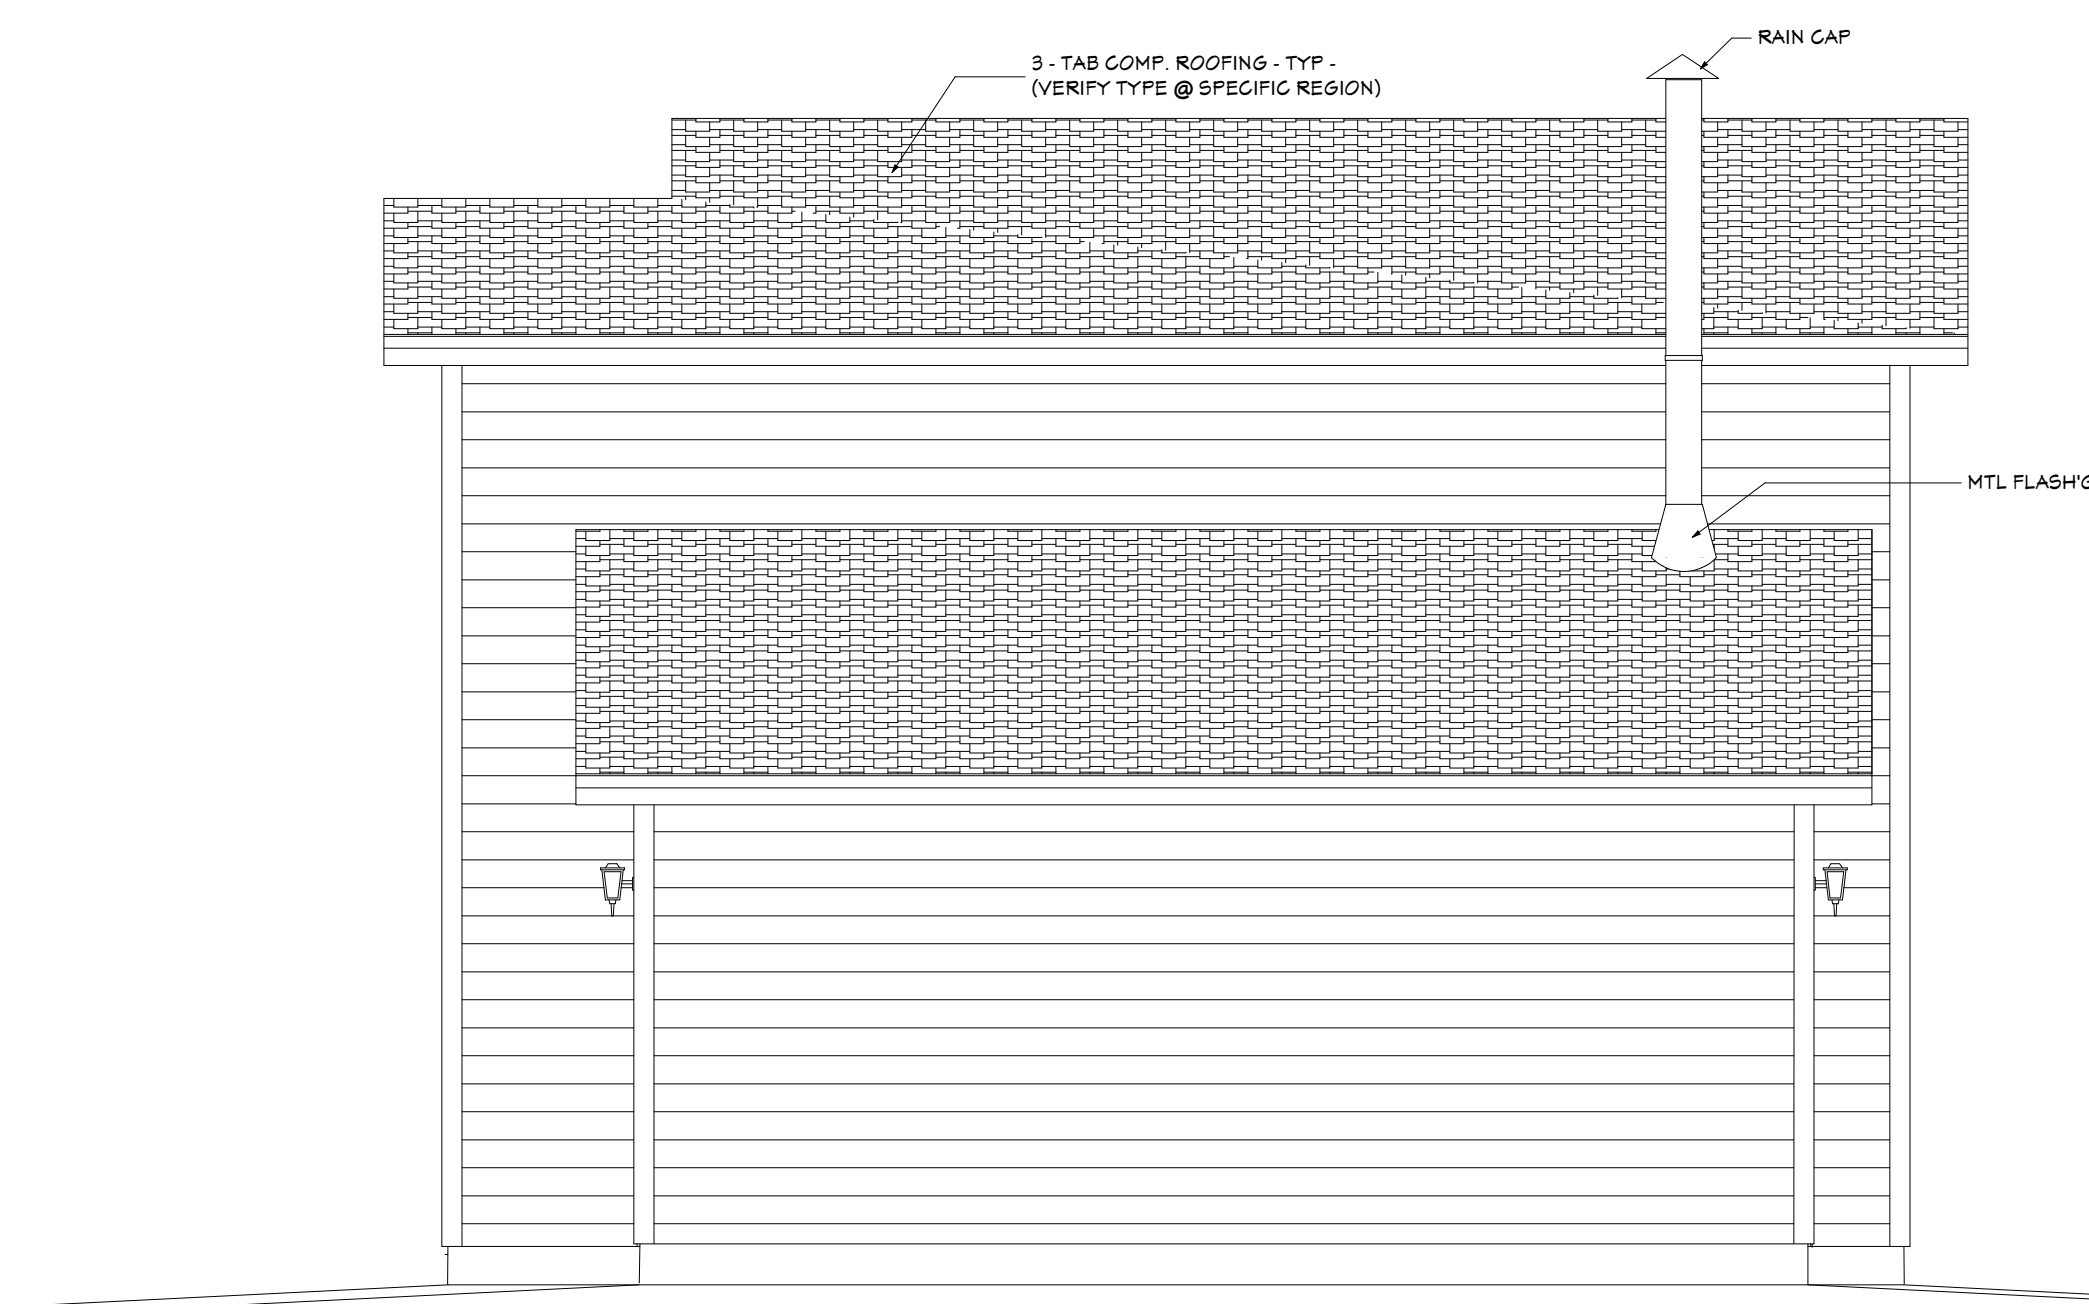


**RIGHT ELEVATION**

1/4" = 1' - 0"

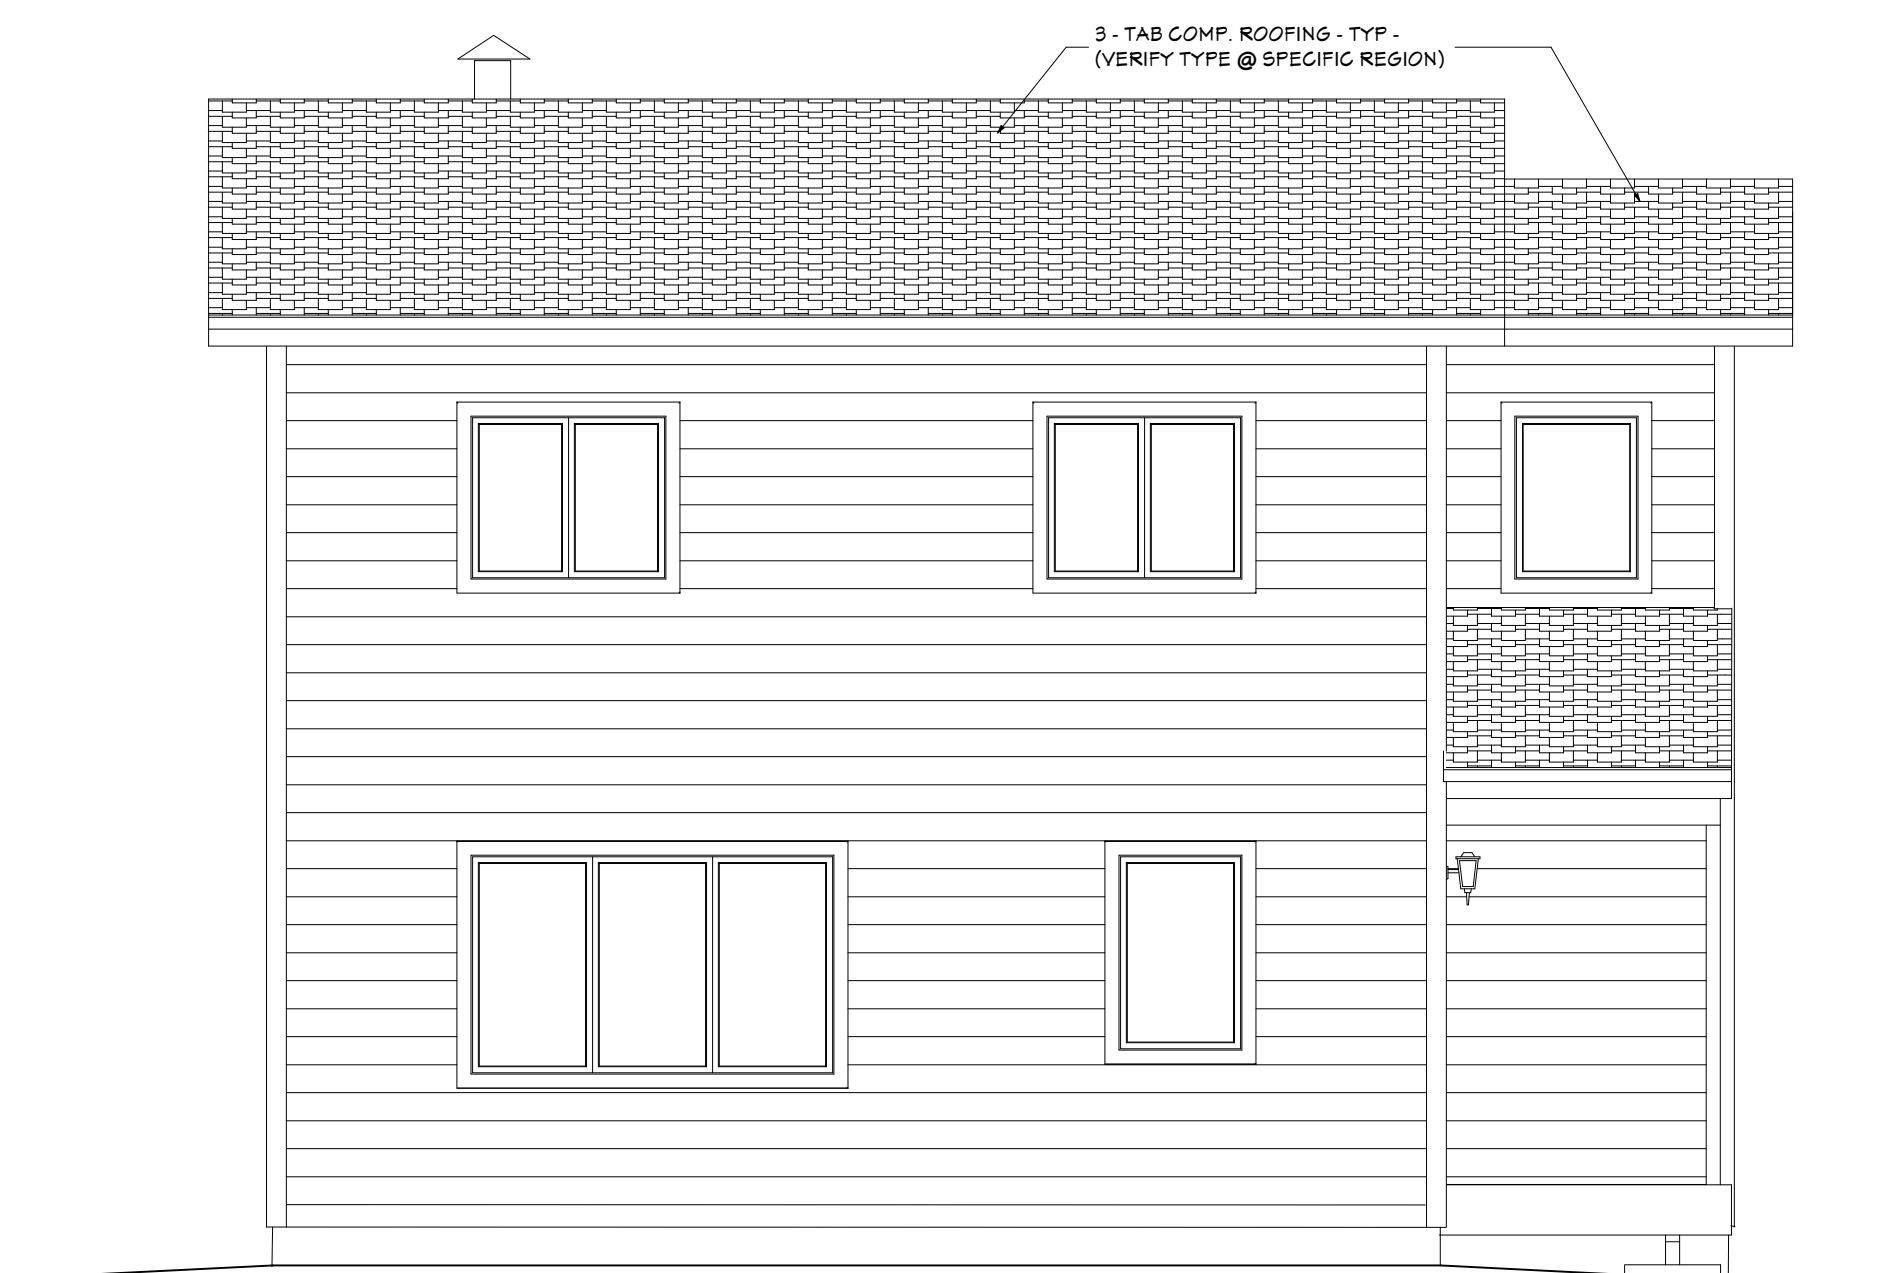

**LEFT ELEVATION**

1/4" = 1' - 0"

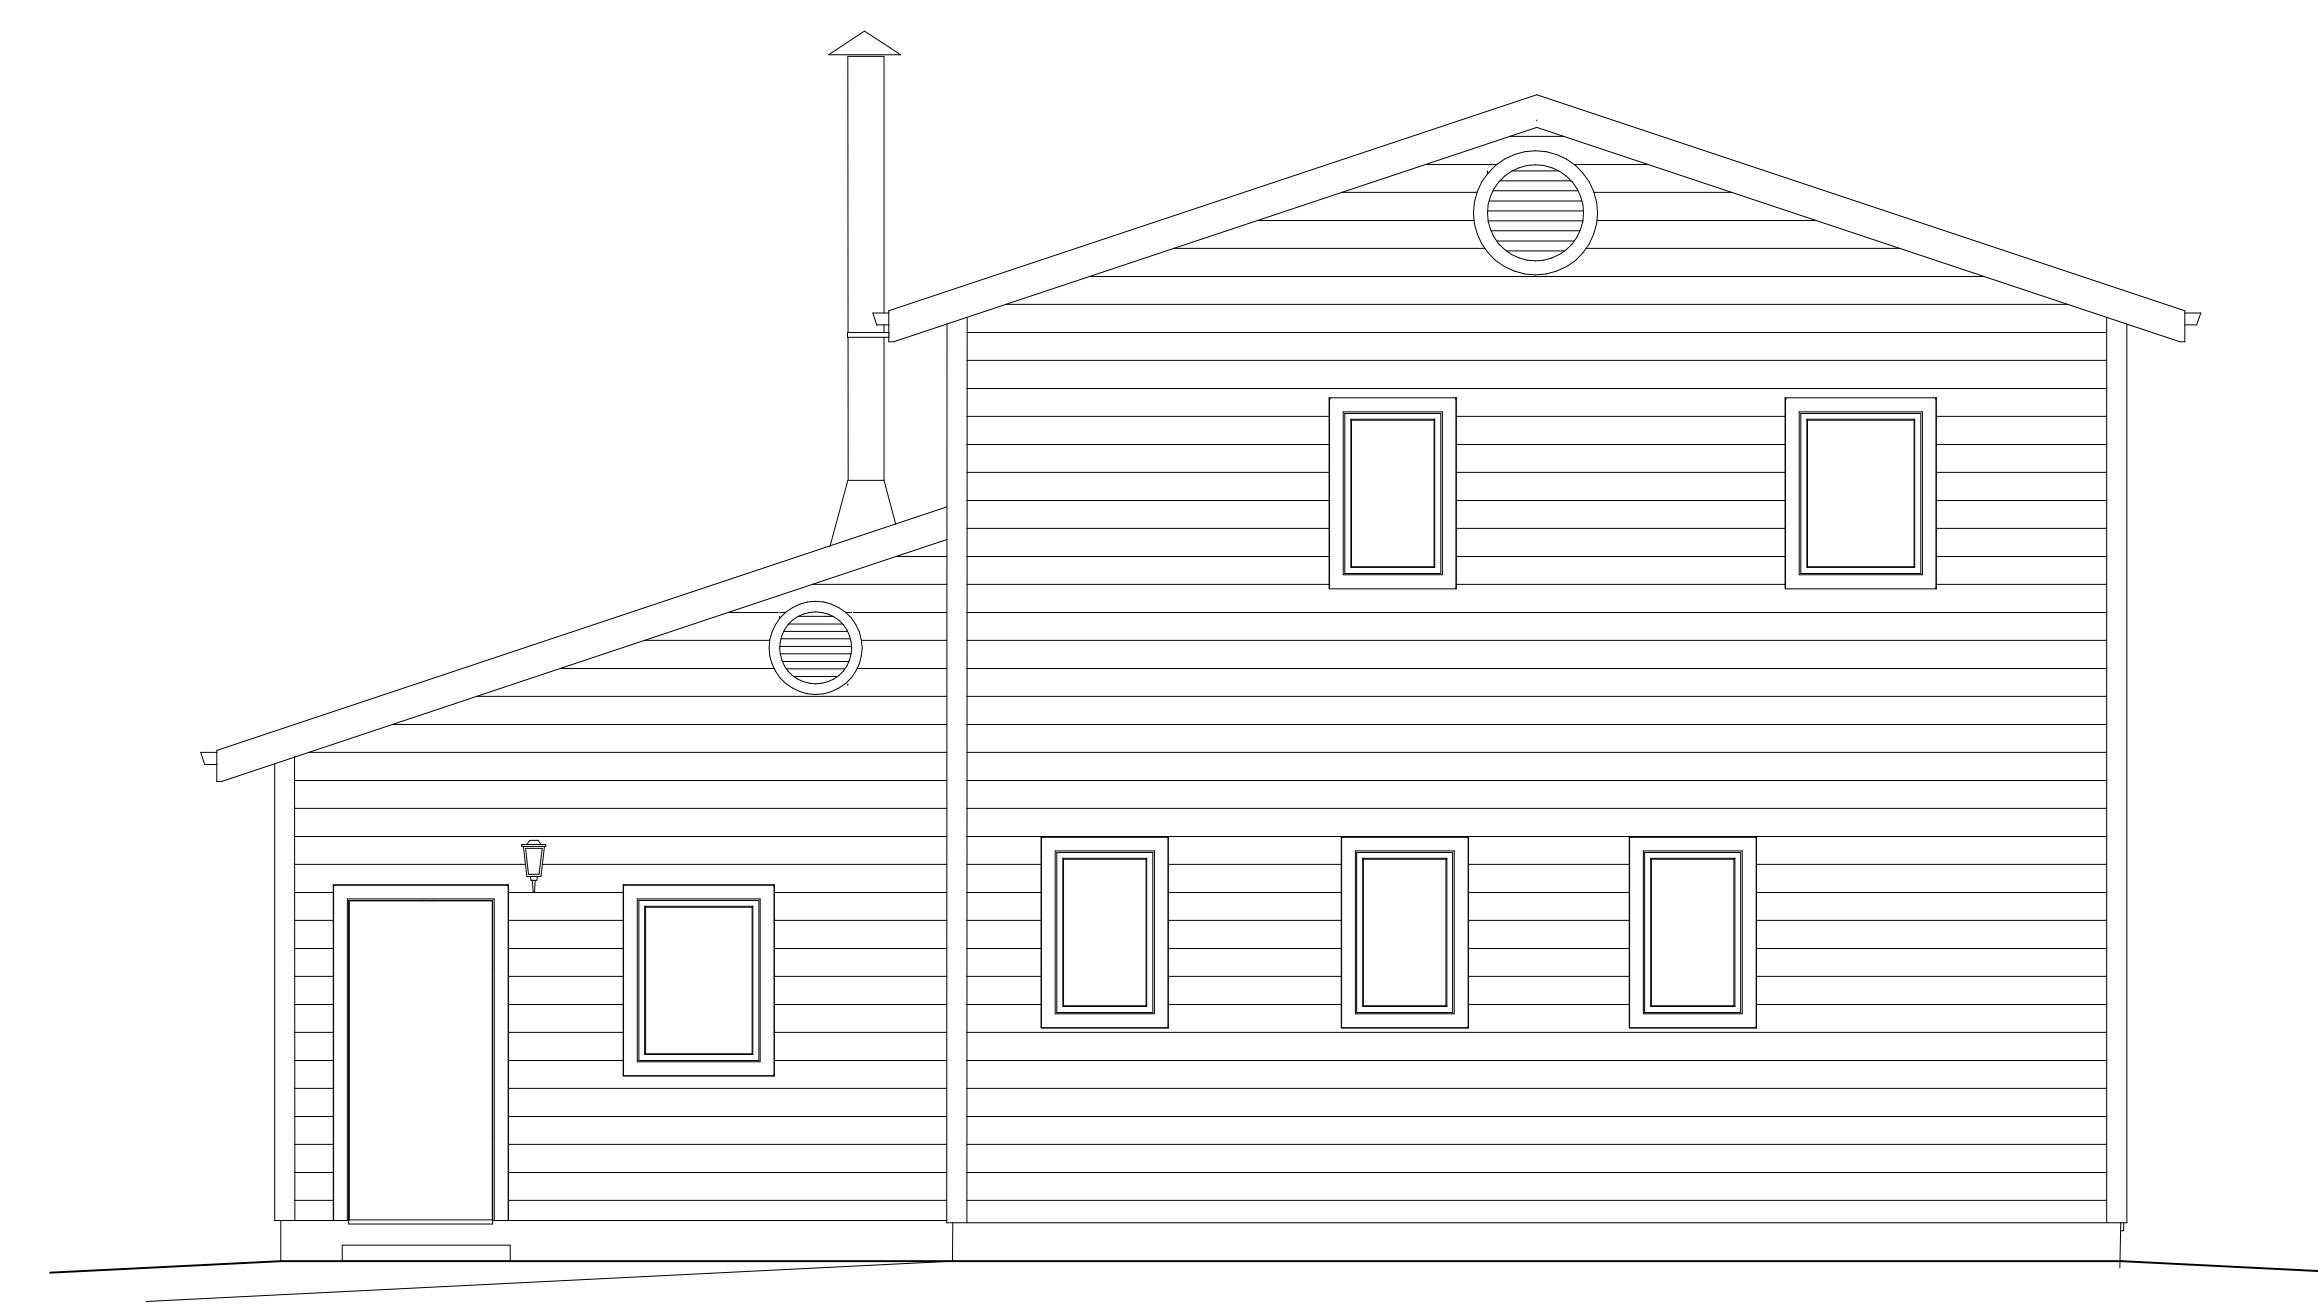

**REAR ELEVATION**

1/4" = 1' - 0"

<p><b>CCHRC</b> COLD CLIMATE HOUSING RESEARCH CENTER www.cchrc.org</p>	<p>DATE: 10/29/2001 SCALE: 1/4" = 1' - 0" DRAWN BY: JF LOPEZ DESIGNED BY: HEBERT CCHRC</p>
	<p>515 - 7th AVENUE FAIRBANKS, ALASKA PH: (907) 457-3454 FAX: (907) 457-3456</p>
<p><b>REGION</b> INTERIOR ALASKA SO. CENTRAL ALASKA SOUTHEAST ALASKA</p>	<p><b>ELEVATIONS</b> <b>ROOF PLAN</b></p>
<p><b>Building AMERICA IN ALASKA</b></p>	<p>SHEET <b>A - 2</b> OF 9</p>