

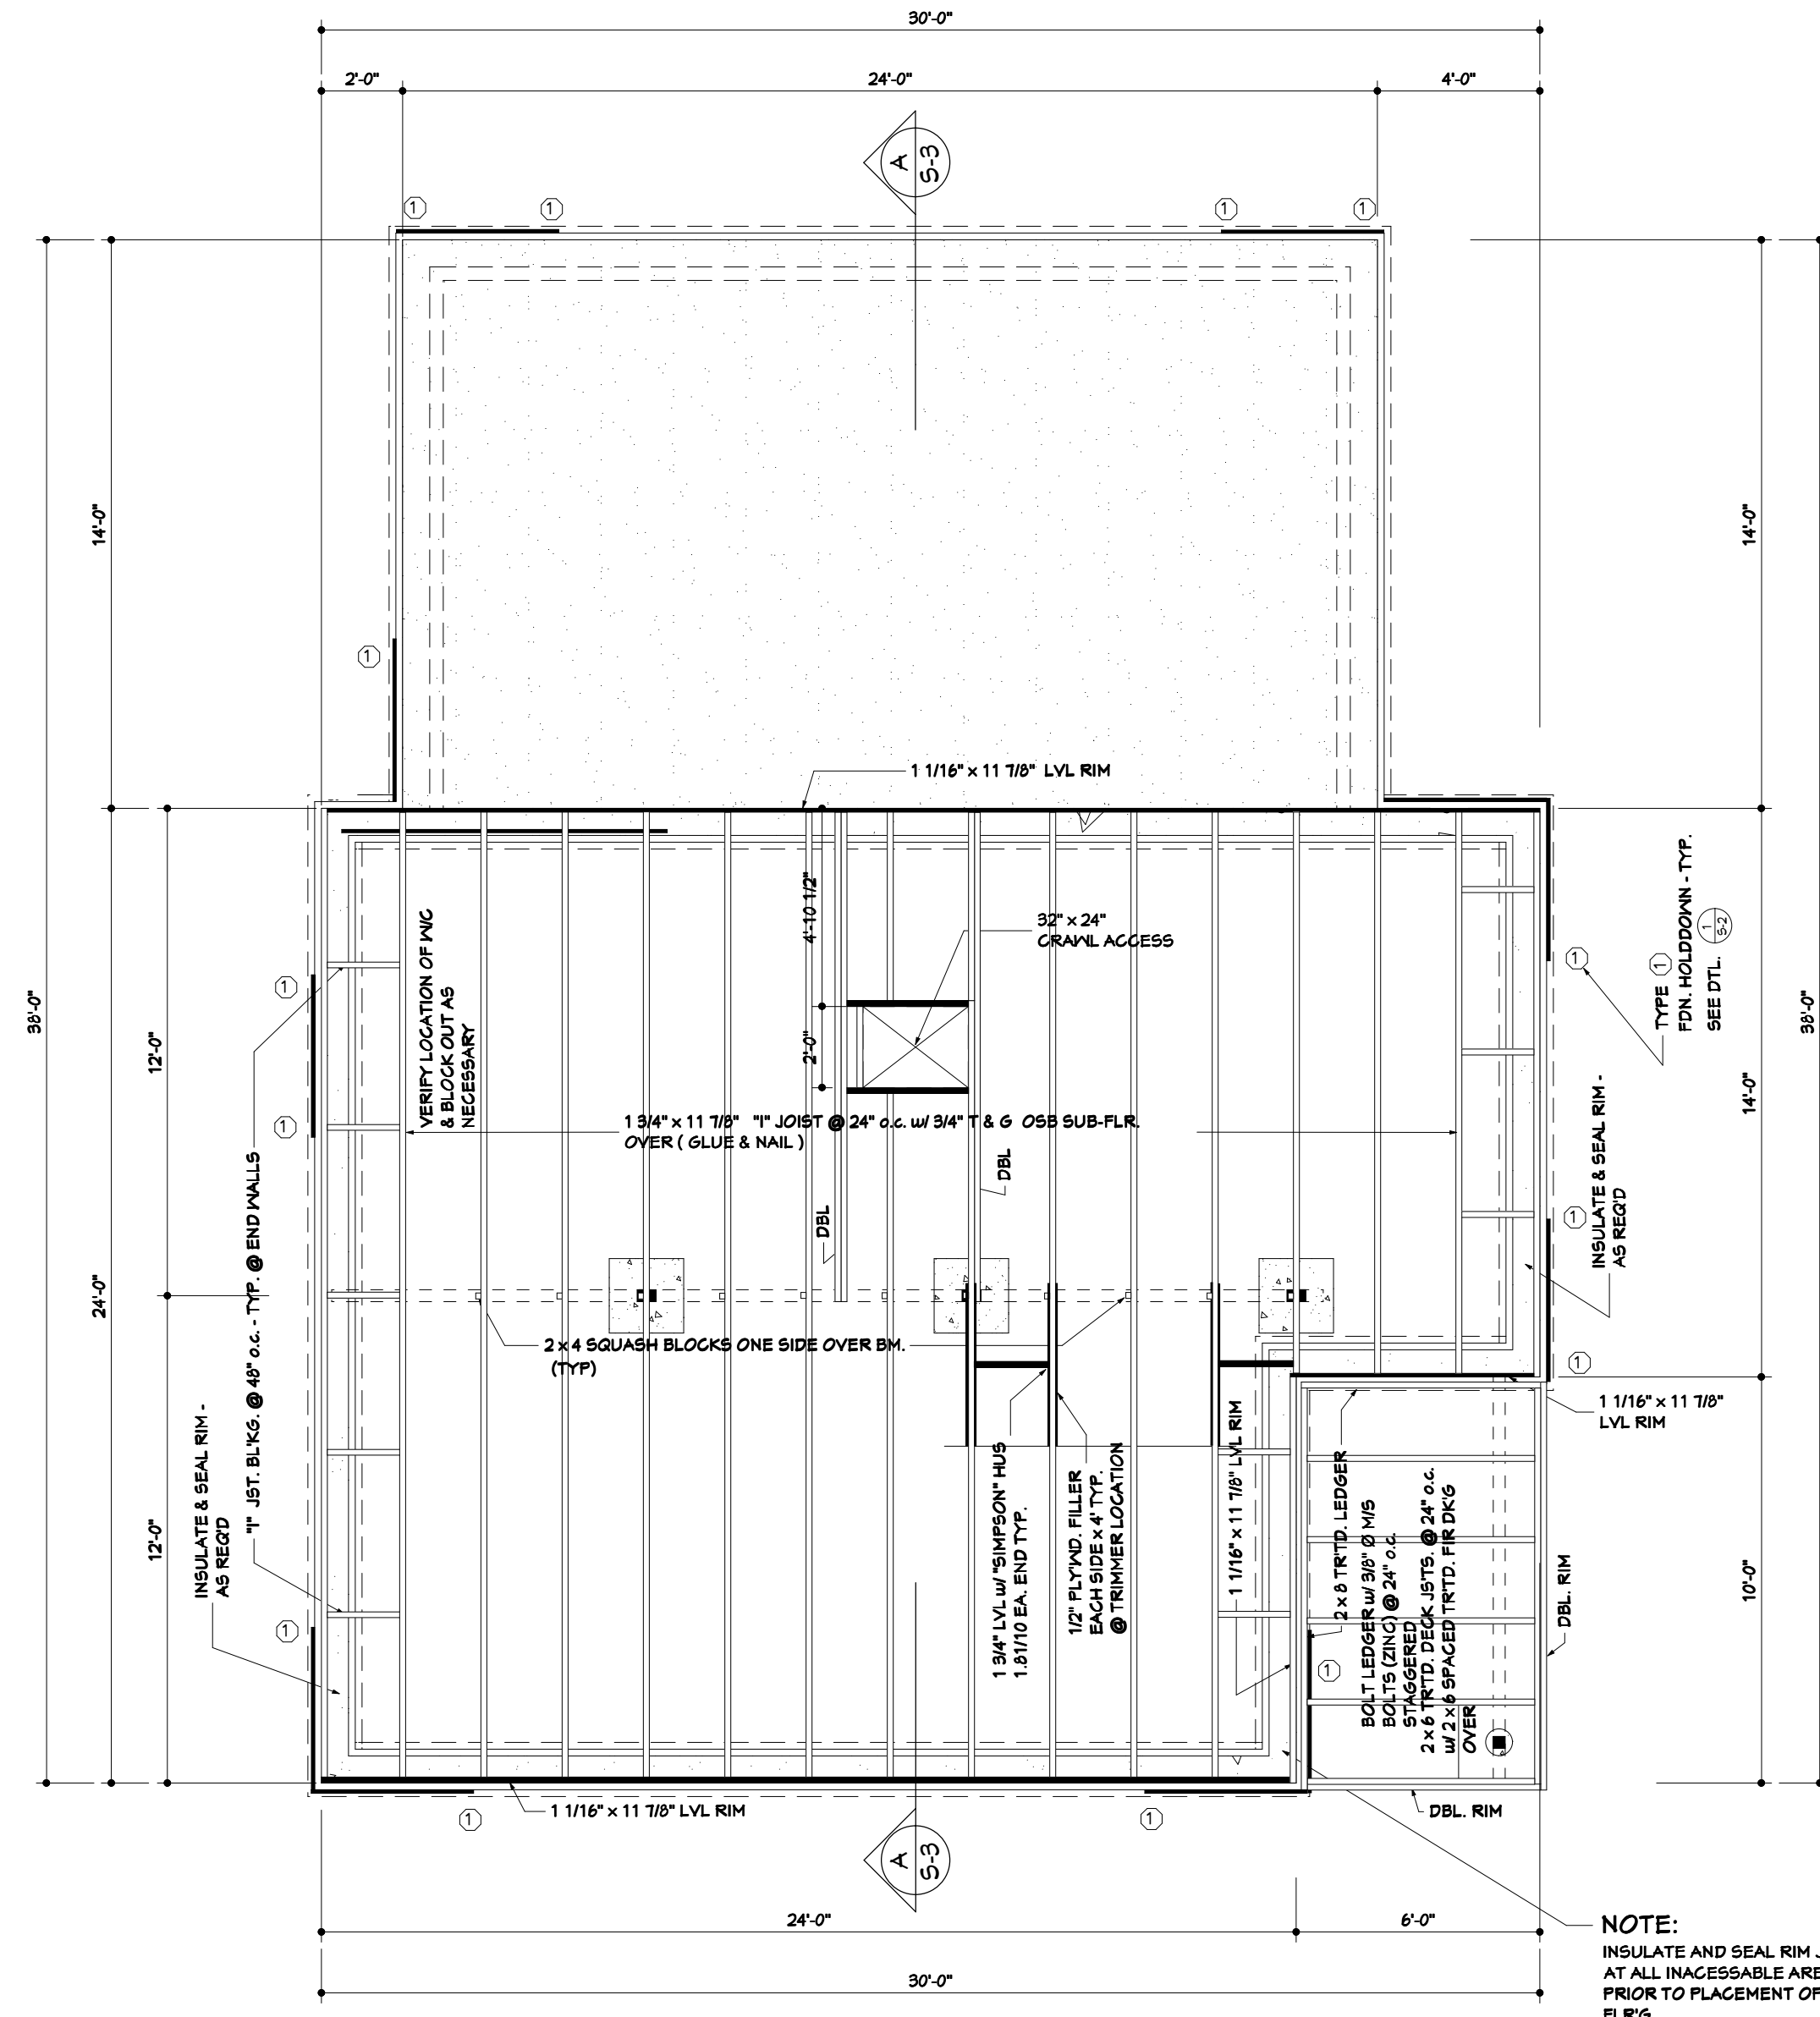


OVERVIEWS FOR  
VISUAL REFERENCE  
ONLY

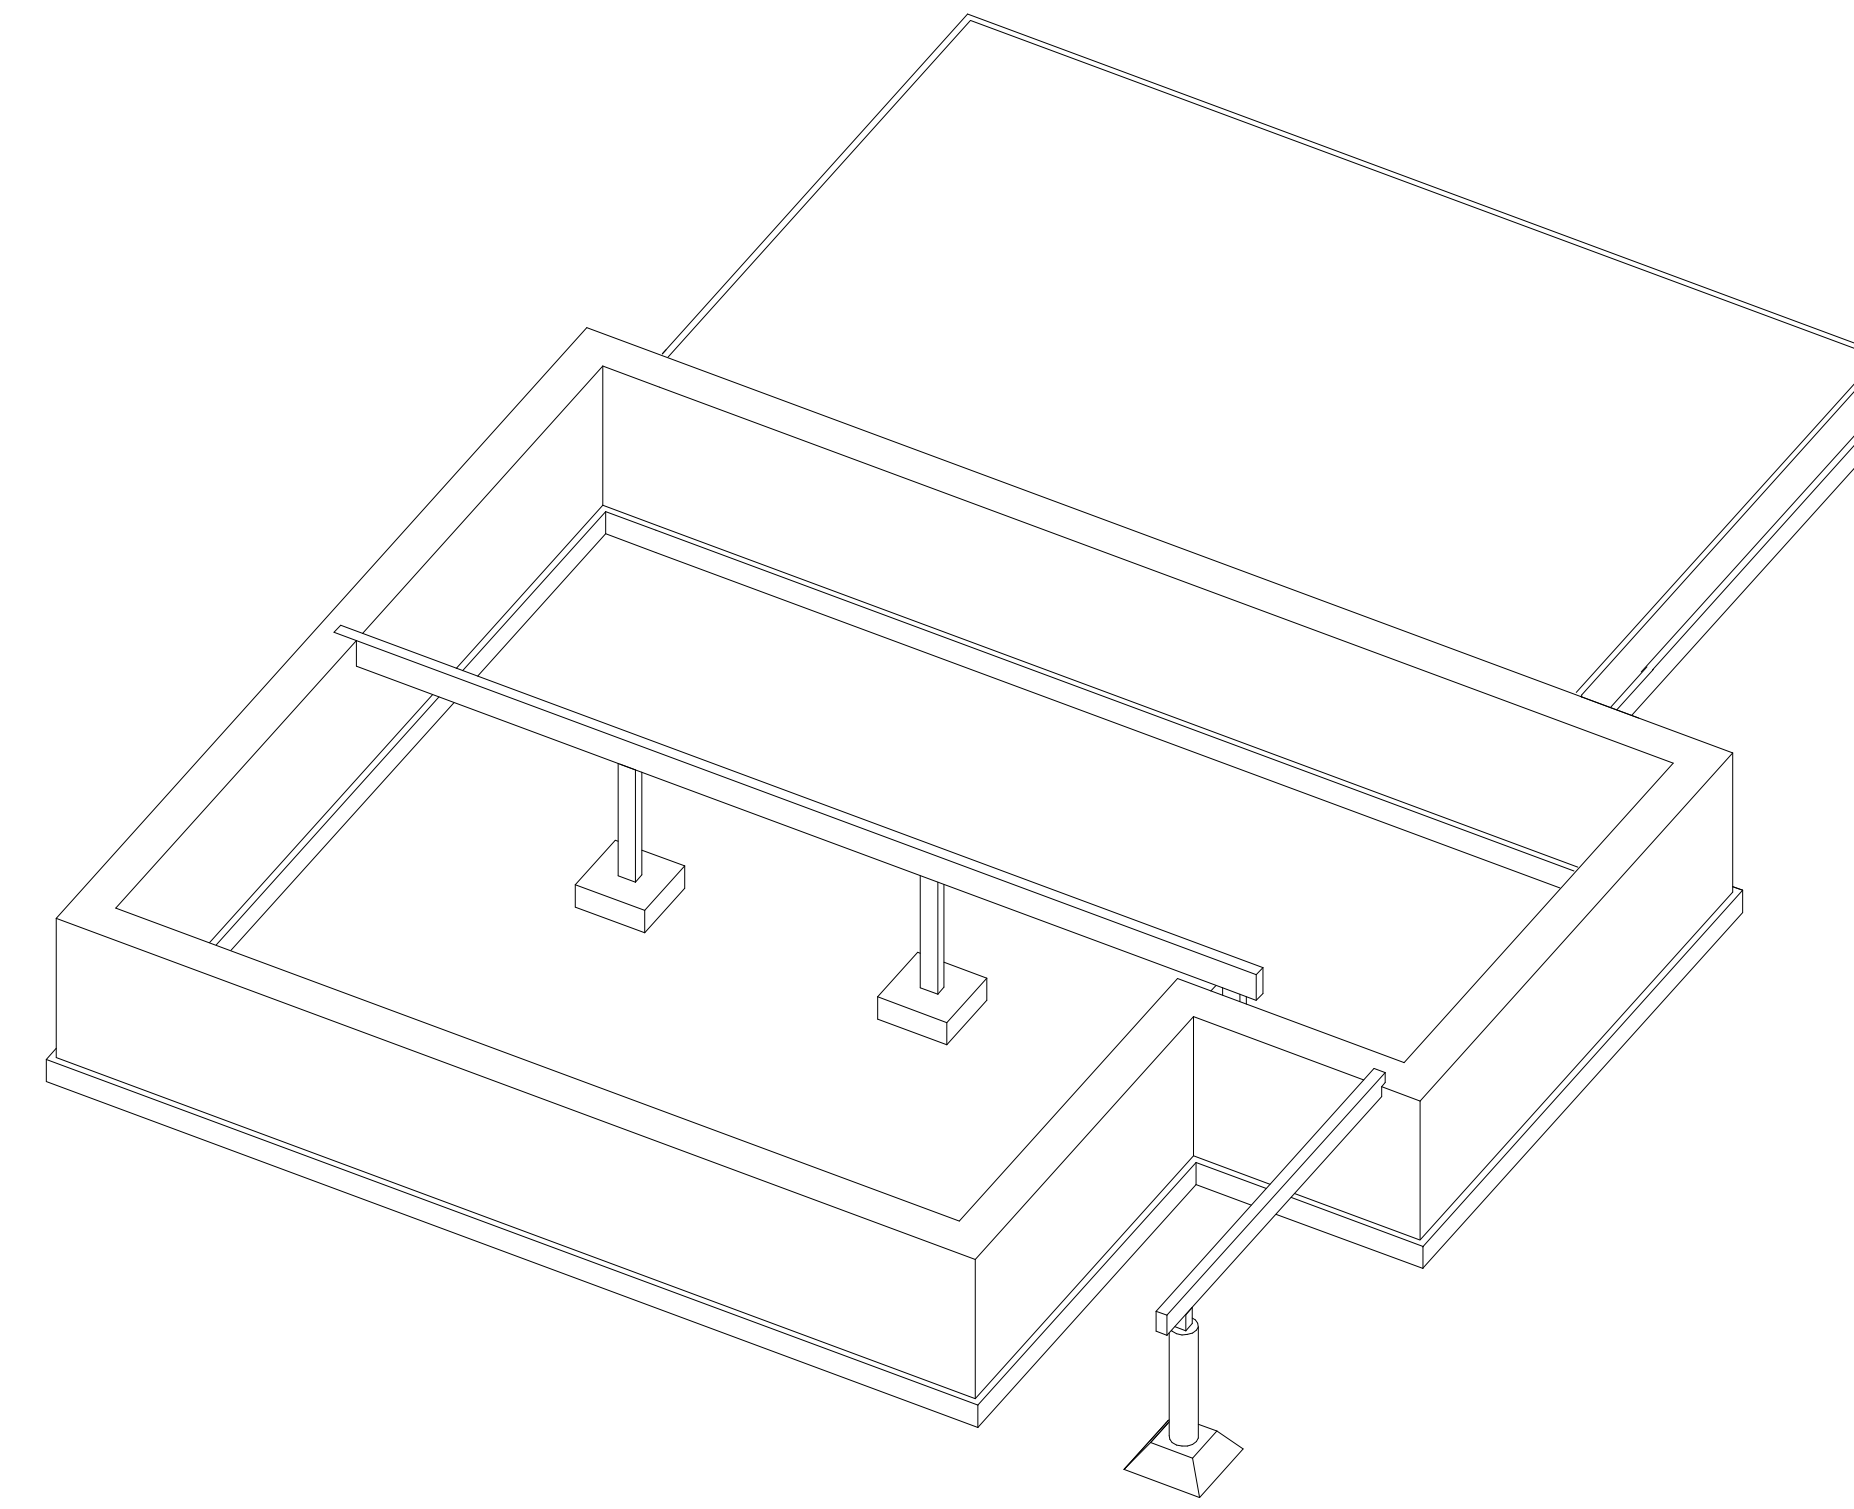

**MAIN FLOOR FRAMING PLAN**

SCALE: 1/4" = 1' - 0"

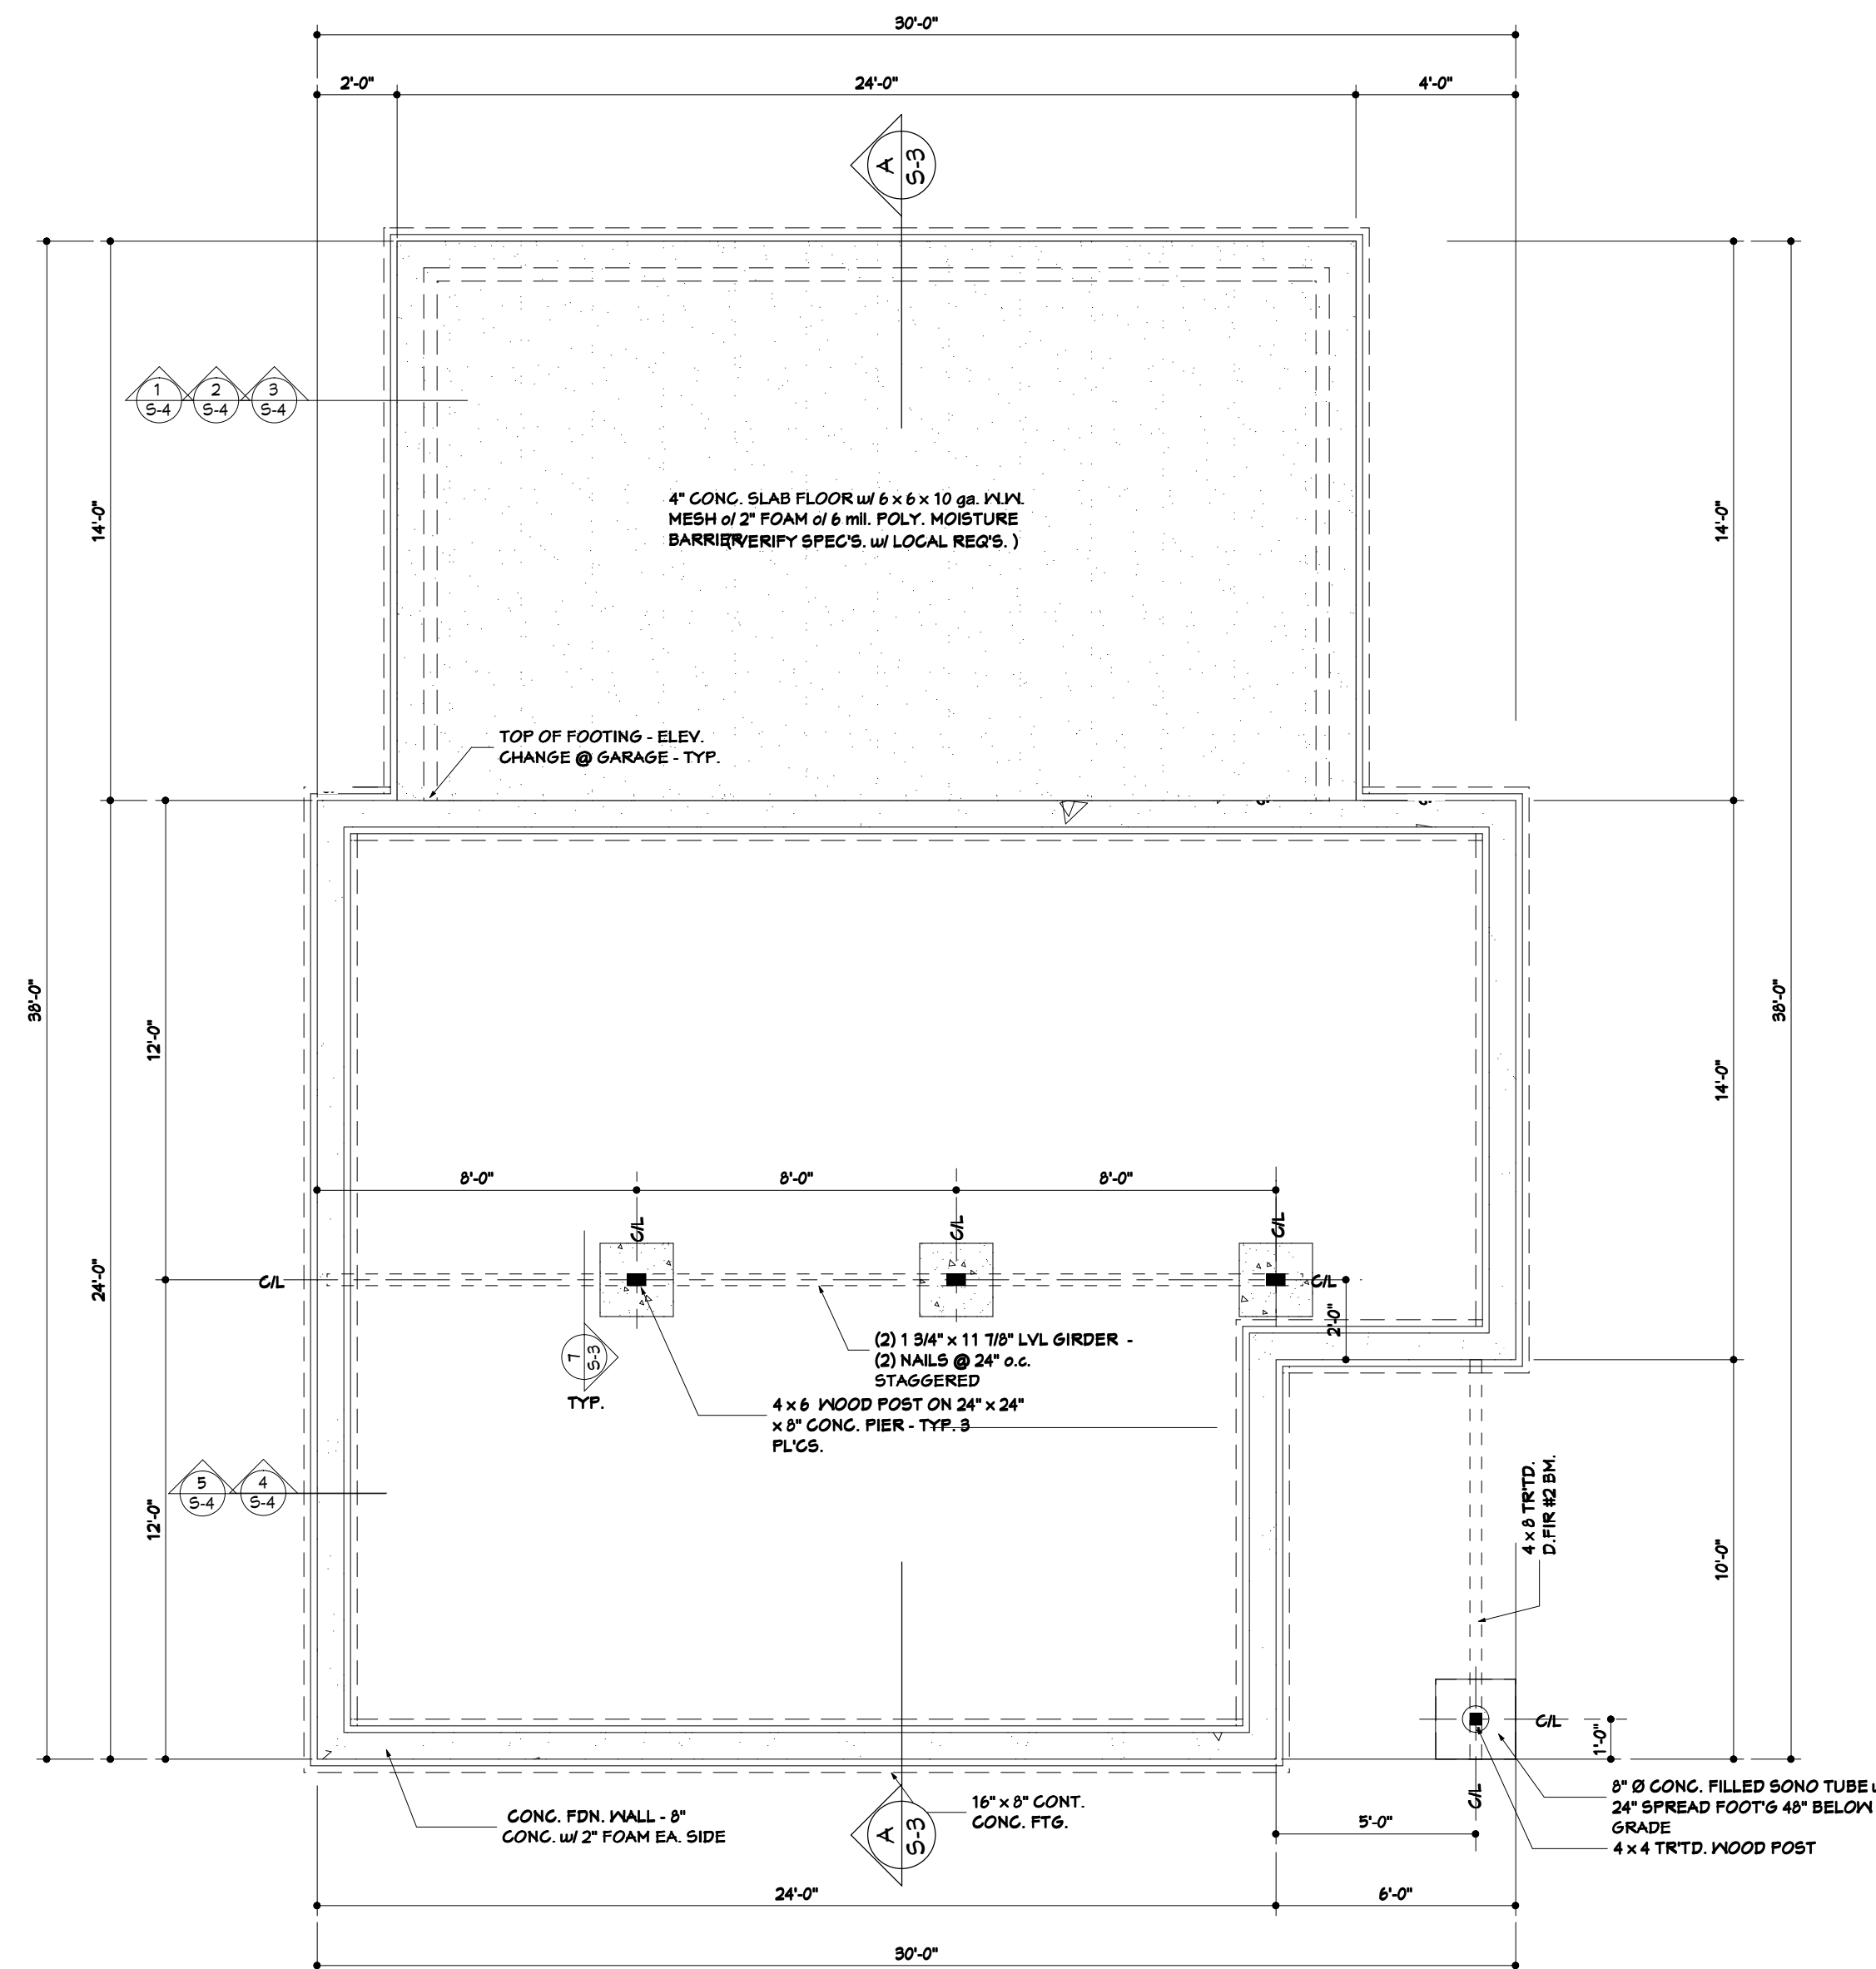

**FOUNDATION PLAN**

SCALE: 1/4" = 1' - 0"




COLD CLIMATE HOUSING RESEARCH CENTER  
**CCHRC**  
www.cchrc.org

DATE: 10/29/2001  
SCALE: 1/4" = 1' - 0"  
DRAWN BY: JF LOPEZ  
DESIGNED BY: HEBERT CCHRC

**FOUNDATION PLAN  
MAIN FLR FRAM'G PLAN**

**REGION**  
INTERIOR ALASKA  
SO. CENTRAL ALASKA  
SOUTHEAST ALASKA

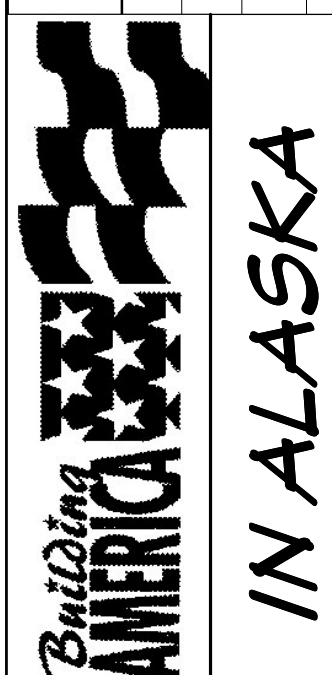

SHEET

**S - 1**

OF 9