


Garden Roof Section

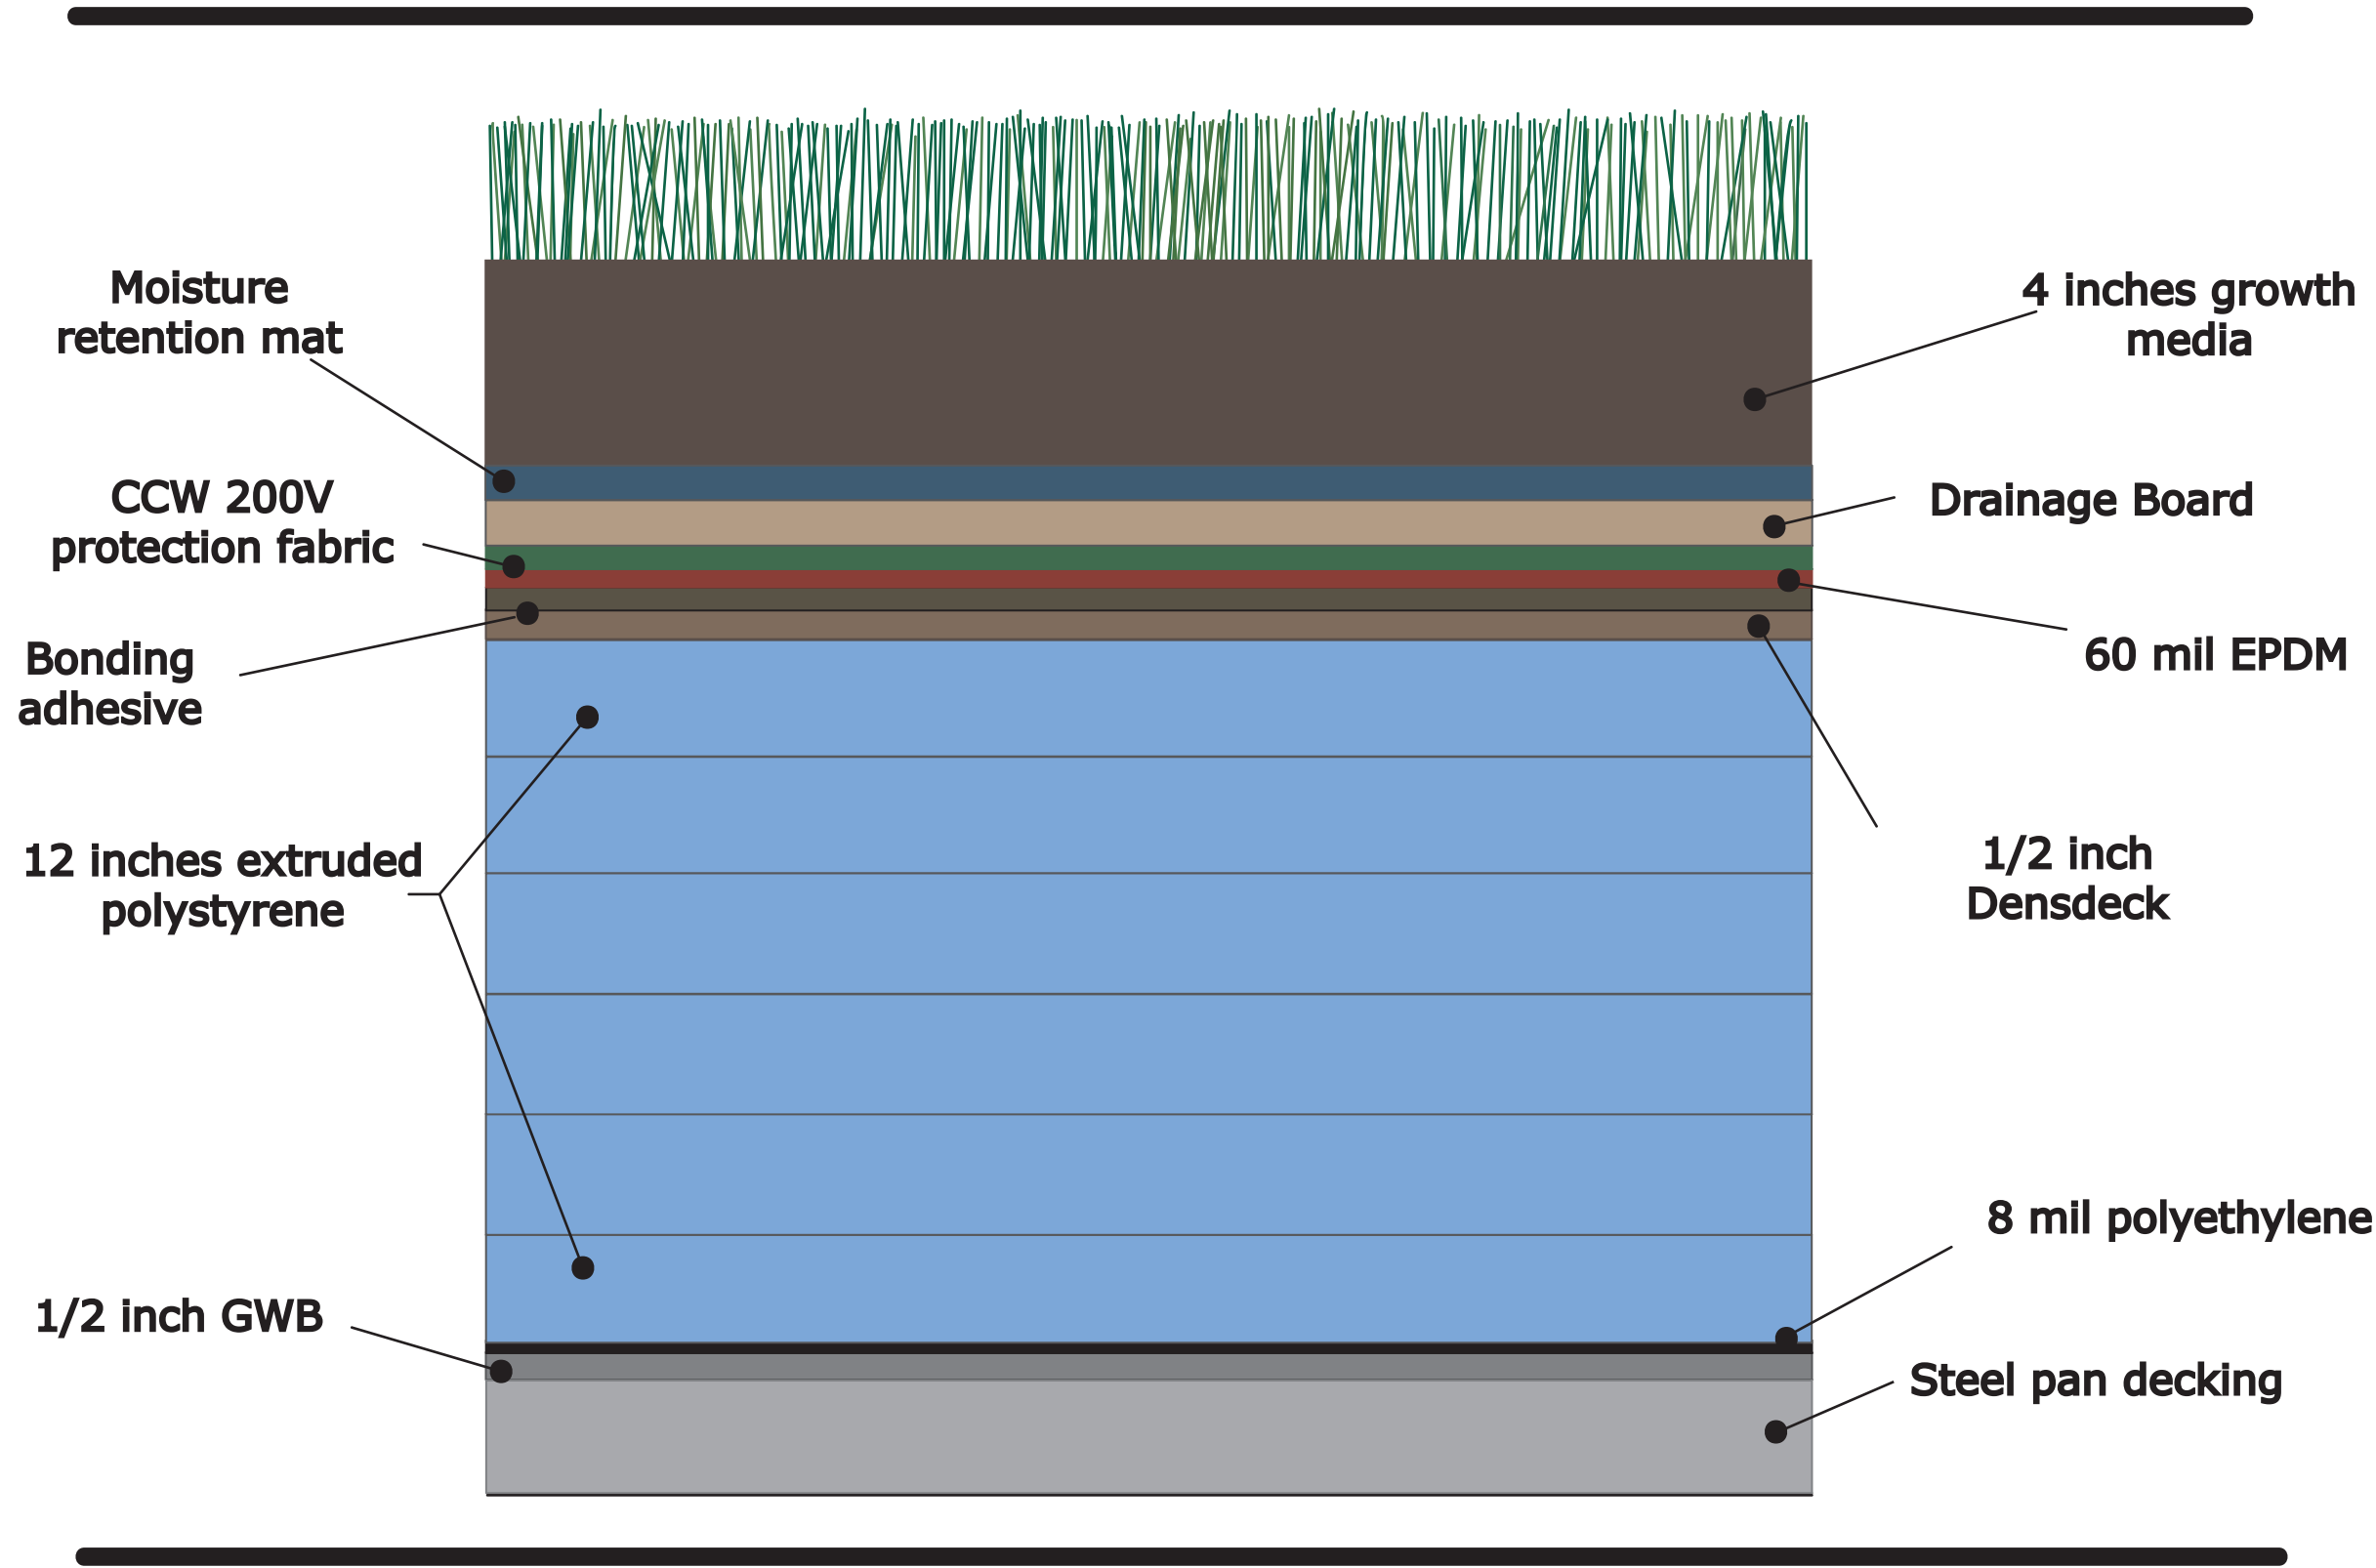

Cold Climate
Housing Research
Center