
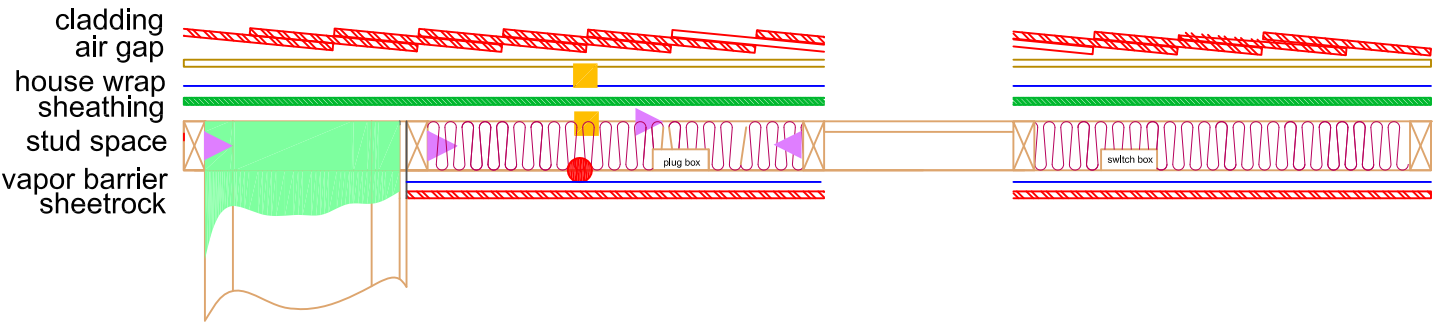


Wall 5

- Heat Flux Sensor plus Temperature
- Relative Humidity plus Temperature
- ▼ Moisture Content plus Temperature
- ◆ Temperature

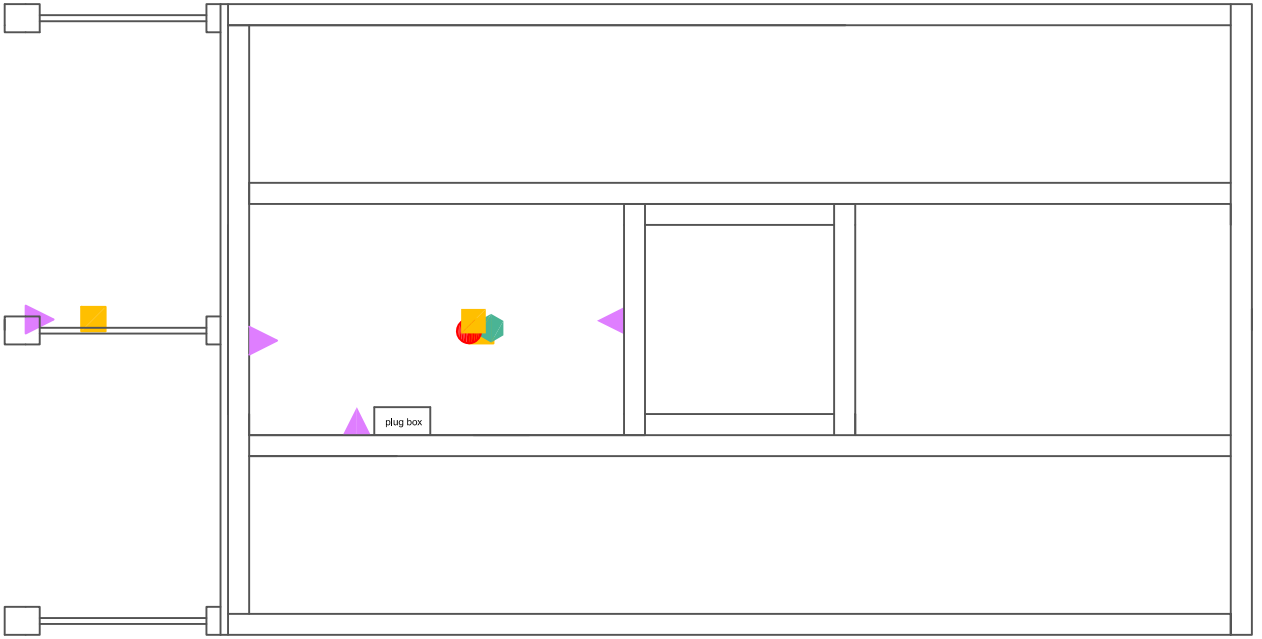

cladding
 air gap
 house wrap
 sheathing
 stud space
 vapor barrier
 sheetrock